


P:\2- Network Management\Traffic Regulation Orders\CP2\Drawings\Divinity Road Area\Working\Final DR\_Zone layout 2012.dwg

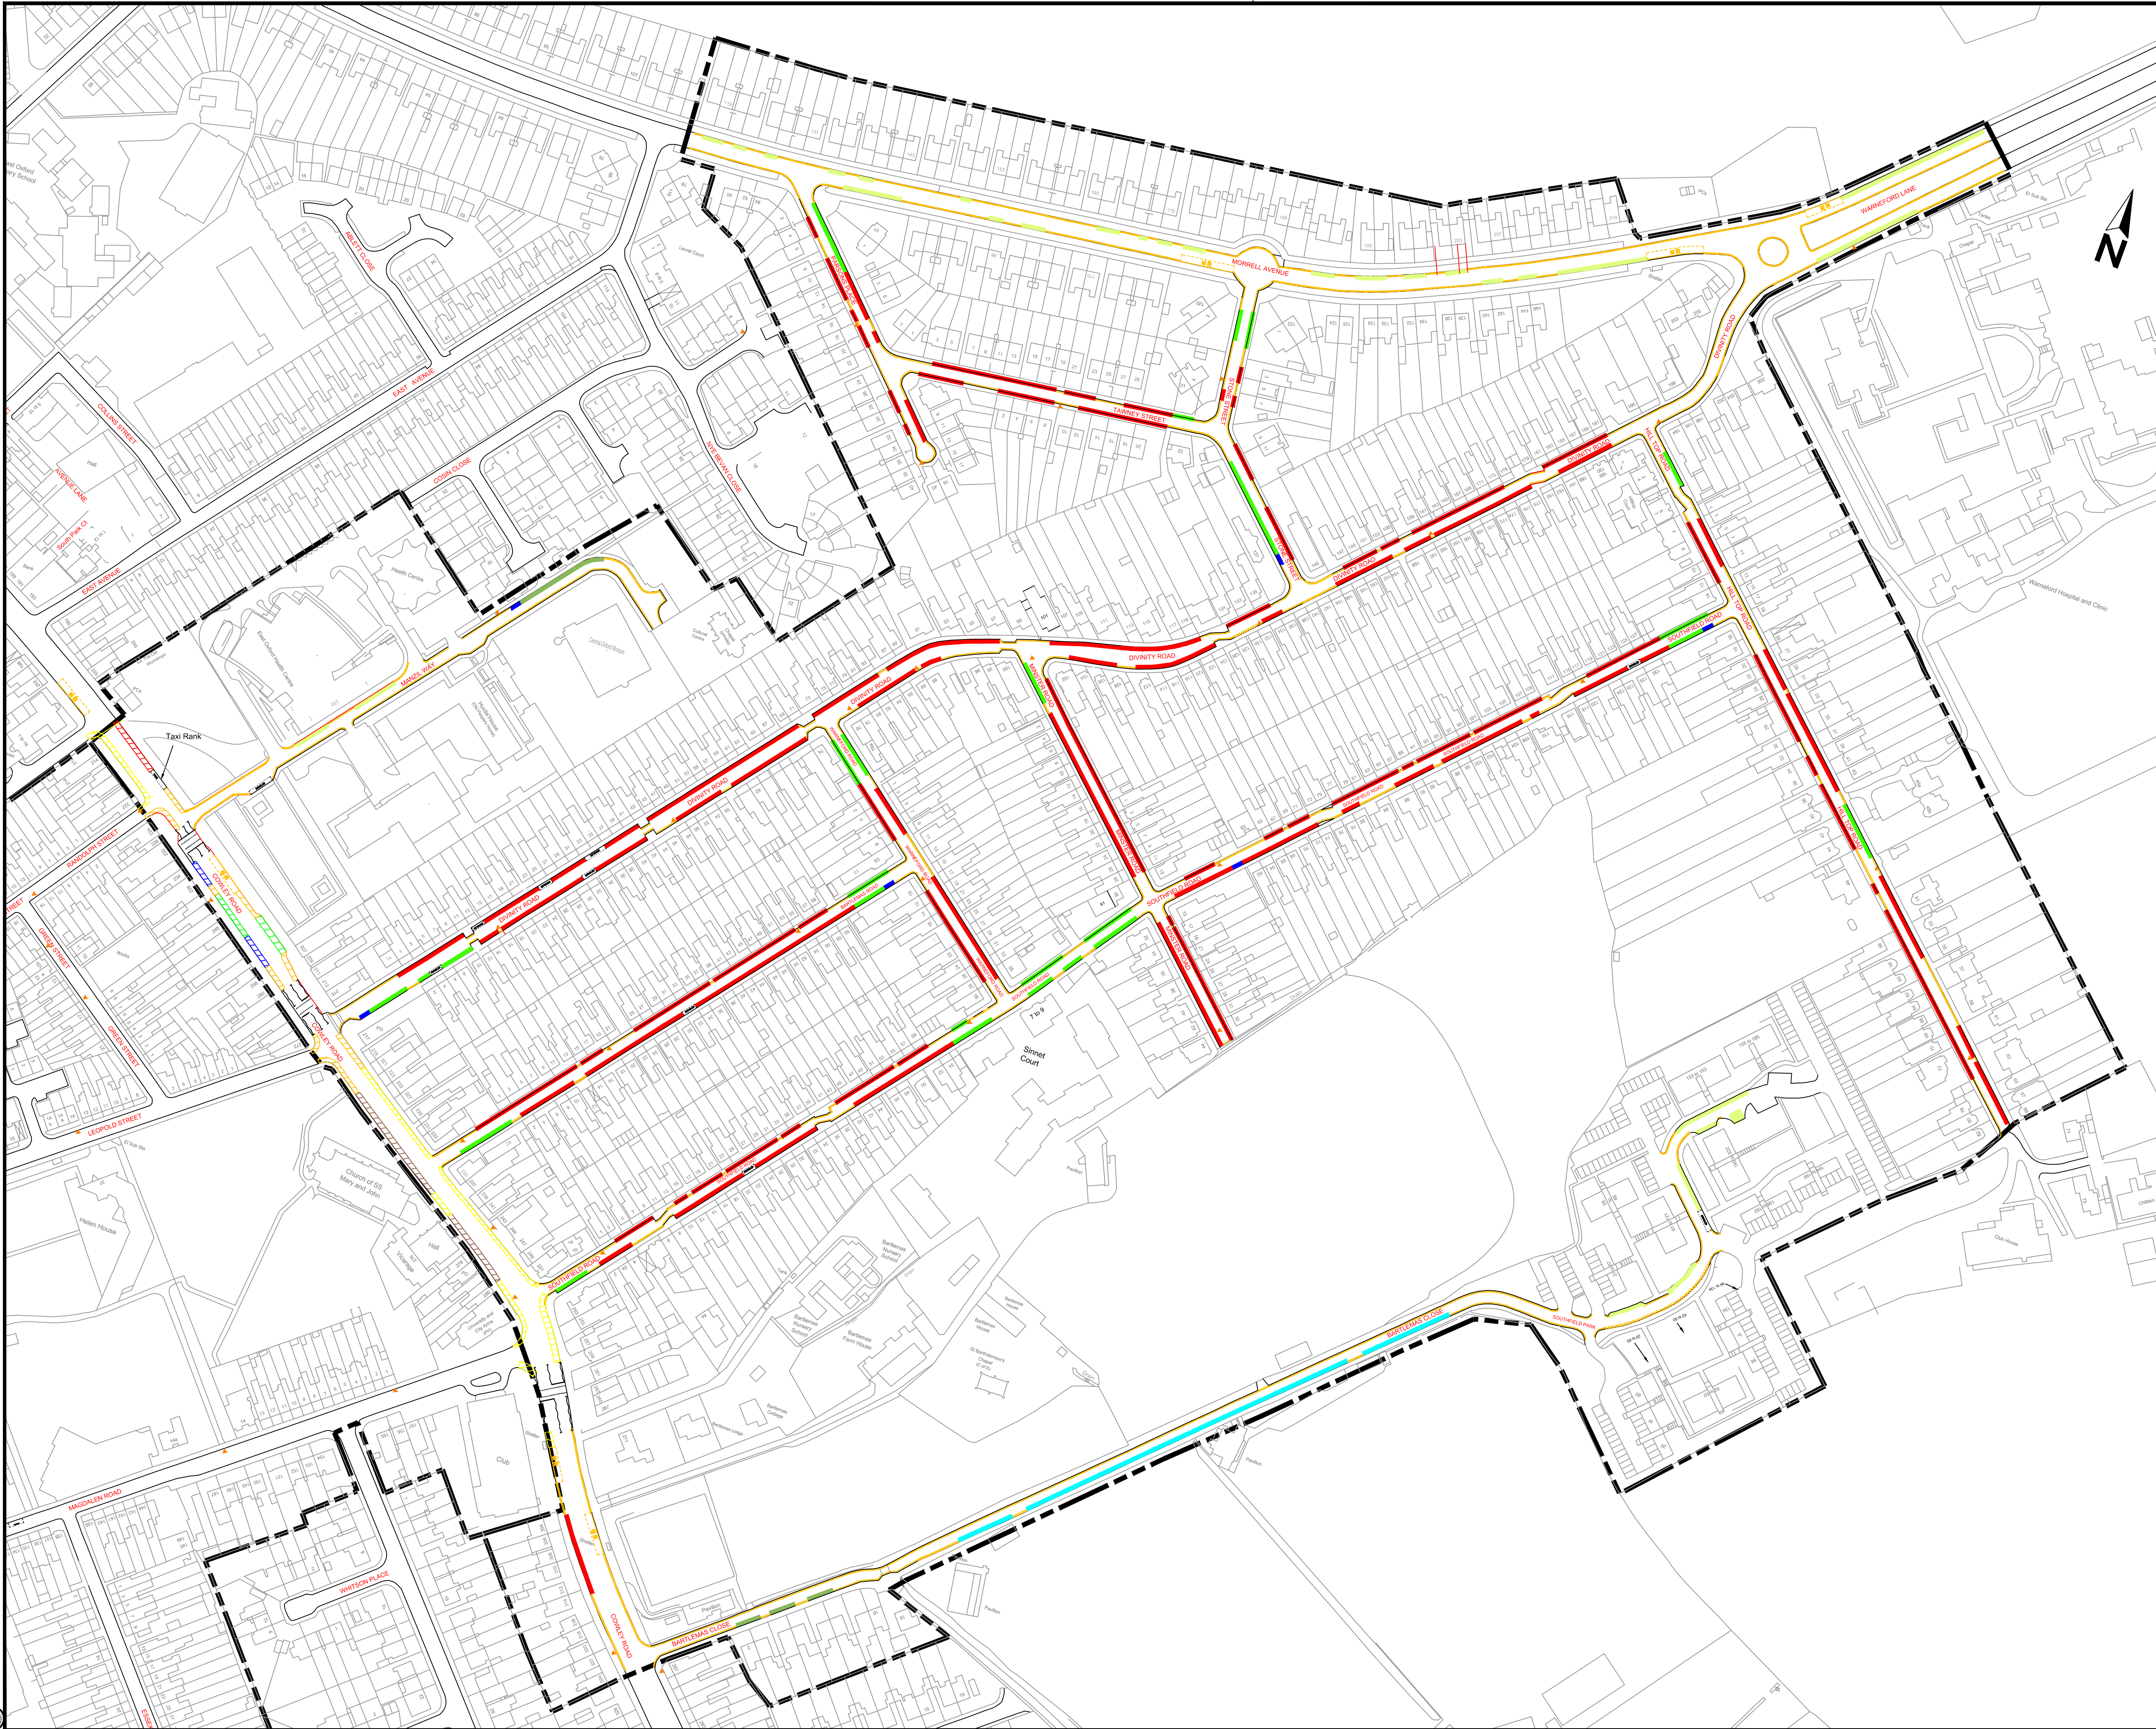

Drawing No.

DA\_A1\_001

Revision

1

Key

Zone Boundary

Fire Hydrant

Proposed No Waiting at Any Time

Proposed No Waiting Mon - Fri 8.00am to 6.30pm

Proposed permit holders only parking at Any Time  
(See note 1)

Proposed 2 hours shared parking, 8.00am - 6.30pm,  
Mon-Sun. Permit Holders Only parking 6.30pm-8.00am  
Resident and visitor permit holders exempt from the time limit  
(See note 1)

Proposed 2 hours shared parking, 8.00am - 6.30pm,  
Mon-Sun. Resident and visitor permit holders exempt from  
the time limit

Proposed 3 hours shared parking, 8.00am - 6.30pm,  
Mon-Sun. Resident and visitor permit holders exempt from  
the time limit

Existing Car Club bays

Disabled parking bays

Bus stop

Existing No Waiting and No Loading at Any Time to remain

Existing No Waiting at Any Time and No Loading 7.30am -  
9.30am and 4.00pm - 6.30pm to remain

Existing Loading only bays Mon-Sat, 7.30am - 6.30pm to  
remain

Existing parking bays Mon-Sat, 7.30am - 6.30pm, 30mins no  
return within 1 hour to change to Existing parking bays  
Mon-Sat, 7.30am - 6.30pm, 1 hour no return  
within 1 hour to remain

Existing parking bays  
Mon-Sat, 7.30am - 6.30pm, 1 hour no return  
within 1 hour to remain

Existing parking bays  
Mon-Sat 7.30am - 6.30pm, 2 hours no return  
within 1 hour to remain

Notes:

1. A black line through a bay depicts footway parking. The widths are  
indicative and do not reflect the actual width to be retained.

2. The proposed/existing disabled bays are not part of this consultation and  
are for information only.

3. The existing car club bays are not part of this consultation and are shown  
for information only.

Reproduced from the Ordnance Survey mapping with the permission of the Controller of  
Her Majesty's Stationary Office © Crown Copyright. Unauthorised reproduction  
infringes Crown Copyright, and may lead to prosecution or civil proceedings. Oxfordshire  
County Council Licence No LA076805

Rev.	Date	Purpose of revision	Drawn	Checked	Approved
1	Nov - 12	Final layout as per made TRO	MDH	MDH	MDH

OXFORDSHIRE  
COUNTY COUNCIL

Mark Kemp  
Deputy Director - Commercial  
Environment & Economy  
Oxfordshire County Council  
Speedwell House  
Speedwell Street  
Oxford  
OX1 1NE  
Tel: (01865) 815700  
Fax: (01865) 241577

Project title

Divinity Road Area  
Controlled Parking Zone

Drawing title

Final  
Layout of Restrictions

Drawing Status

For Consultation

Scale @ A1

Drawn by

Checked by

Approved by

NTS

MDH

MDH

MDH

Date drawn

Date checked

Date approved

13.07.2012

13.07.2012

13.07.2012

Oxfordshire Project No & File Ref

Drawing No.

Revision

DA\_A1\_001

1